


# 鹤山市2024年度第十五批次城镇建设用地位征收土地位置范围图

鹤山市鹤城镇坪山村民委员会

单位: m.m<sup>2</sup>

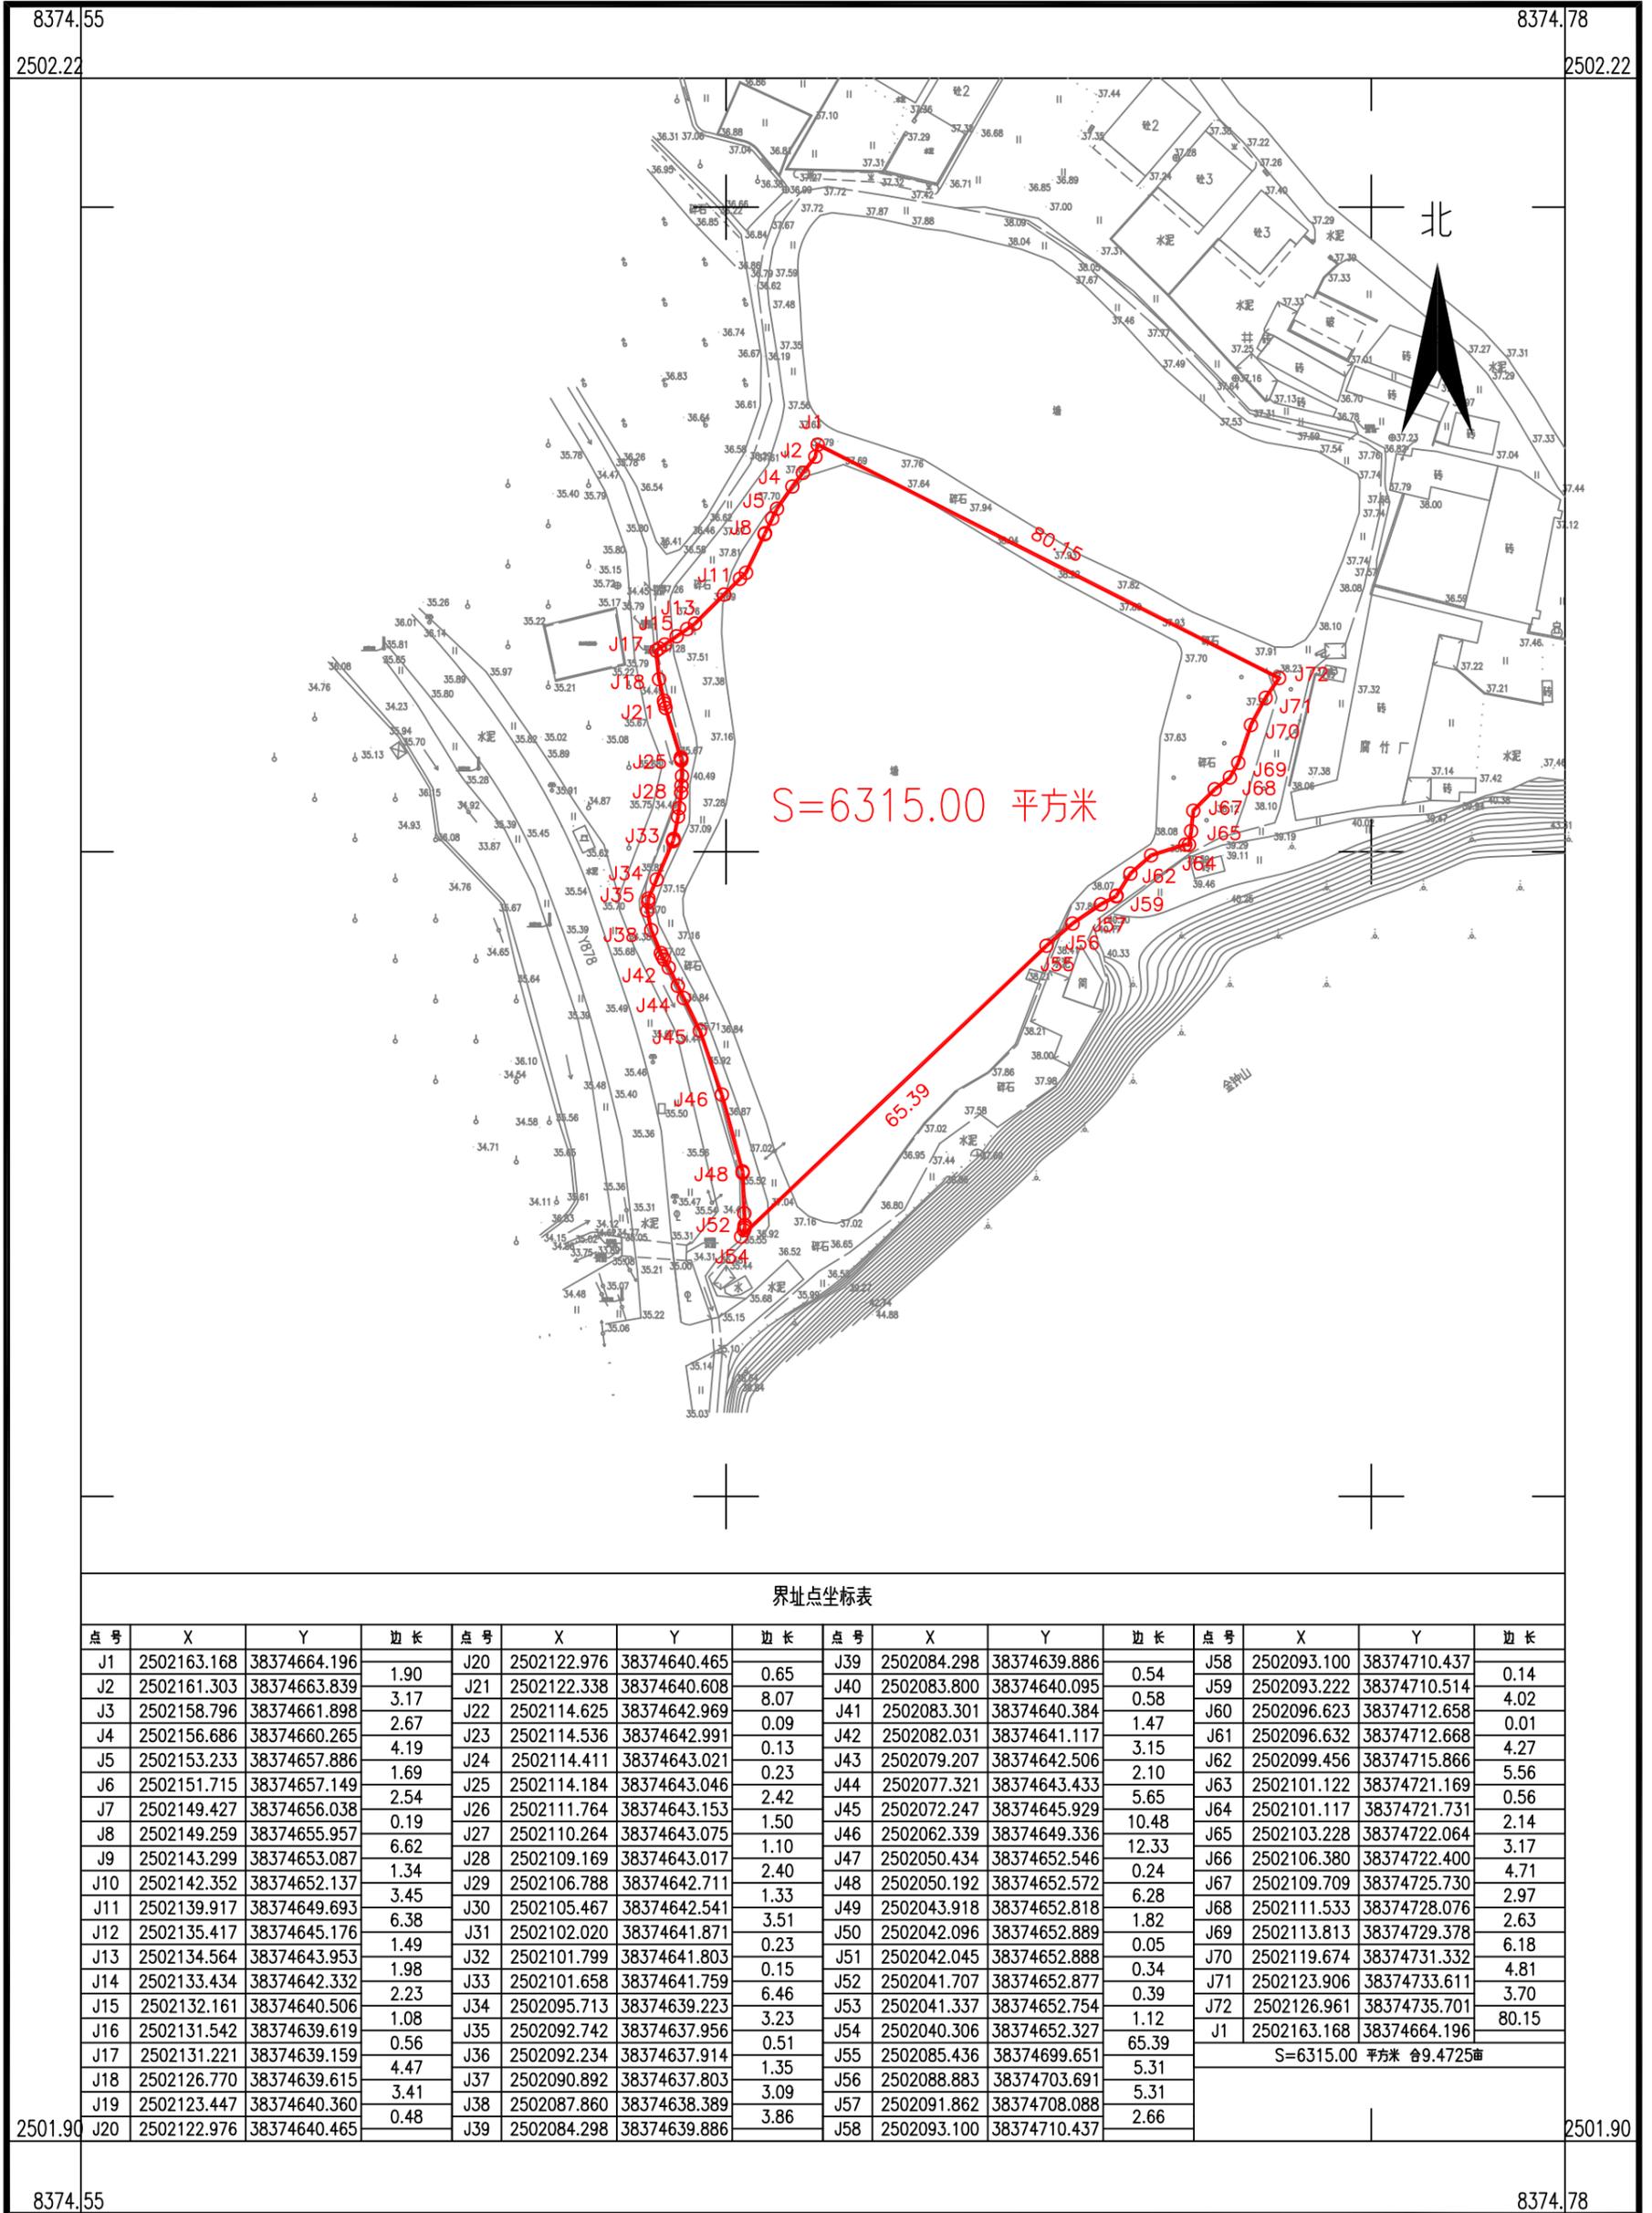

界址点坐标表

点号	X	Y	边长	点号	X	Y	边长	点号	X	Y	边长	点号	X	Y	边长
J1	2502163.168	38374664.196		J20	2502122.976	38374640.465		J39	2502084.298	38374639.886		J58	2502093.100	38374710.437	
J2	2502161.303	38374663.839	1.90	J21	2502122.338	38374640.608	0.65	J40	2502083.800	38374640.095	0.54	J59	2502093.222	38374710.514	0.14
J3	2502158.796	38374661.898	3.17	J22	2502114.625	38374642.969	8.07	J41	2502083.301	38374640.384	0.58	J60	2502096.623	38374712.658	4.02
J4	2502156.686	38374660.265	2.67	J23	2502114.536	38374642.991	0.09	J42	2502082.031	38374641.117	1.47	J61	2502096.632	38374712.668	0.01
J5	2502153.233	38374657.886	4.19	J24	2502114.411	38374643.021	0.13	J43	2502079.207	38374642.506	3.15	J62	2502099.456	38374715.866	4.27
J6	2502151.715	38374657.149	1.69	J25	2502114.184	38374643.046	0.23	J44	2502077.321	38374643.433	2.10	J63	2502101.122	38374721.169	5.56
J7	2502149.427	38374656.038	2.54	J26	2502111.764	38374643.153	2.42	J45	2502072.247	38374645.929	5.65	J64	2502101.117	38374721.731	0.56
J8	2502149.259	38374655.957	0.19	J27	2502110.264	38374643.075	1.50	J46	2502062.339	38374649.336	10.48	J65	2502103.228	38374722.064	2.14
J9	2502143.299	38374653.087	6.62	J28	2502109.169	38374643.017	1.10	J47	2502050.434	38374652.546	12.33	J66	2502106.380	38374722.400	3.17
J10	2502142.352	38374652.137	1.34	J29	2502106.788	38374642.711	2.40	J48	2502050.192	38374652.572	0.24	J67	2502109.709	38374725.730	4.71
J11	2502139.917	38374649.693	3.45	J30	2502105.467	38374642.541	1.33	J49	2502043.918	38374652.818	6.28	J68	2502111.533	38374728.076	2.97
J12	2502135.417	38374645.176	6.38	J31	2502102.020	38374641.871	3.51	J50	2502042.096	38374652.889	1.82	J69	2502113.813	38374729.378	2.63
J13	2502134.564	38374643.953	1.49	J32	2502101.799	38374641.803	0.23	J51	2502042.045	38374652.888	0.05	J70	2502119.674	38374731.332	6.18
J14	2502133.434	38374642.332	1.98	J33	2502101.658	38374641.759	0.15	J52	2502041.707	38374652.877	0.34	J71	2502123.906	38374733.611	4.81
J15	2502132.161	38374640.506	2.23	J34	2502095.713	38374639.223	6.46	J53	2502041.337	38374652.754	0.39	J72	2502126.961	38374735.701	3.70
J16	2502131.542	38374639.619	1.08	J35	2502092.742	38374637.956	3.23	J54	2502040.306	38374652.327	1.12	J1	2502163.168	38374664.196	80.15
J17	2502131.221	38374639.159	0.56	J36	2502092.234	38374637.914	0.51	J55	2502040.306	38374652.327	65.39				
J18	2502126.770	38374639.615	4.47	J37	2502090.892	38374637.803	1.35	J56	2502088.883	38374703.691	5.31				
J19	2502123.447	38374640.360	3.41	J38	2502087.860	38374638.389	3.09	J57	2502091.862	38374708.088	5.31				
J20	2502122.976	38374640.465	0.48	J39	2502084.298	38374639.886	3.86	J58	2502093.100	38374710.437	2.66				
S=6315.00 平方米 合9.4725亩															

湖南省地质工程勘察院有限公司江门分公司

2025年12月数字化制图  
2000国家大地坐标系: 中央子午线114度  
1985国家高程基准, 等高距为1米  
2007年版式

1:1000

绘图员: 李移花  
检查员: 金祥  
审核员: 廖军华