


鹤山市2025年度第三十三批次城镇建设用地 征收土地位置范围图

鹤山市桃源镇三富村民委员会

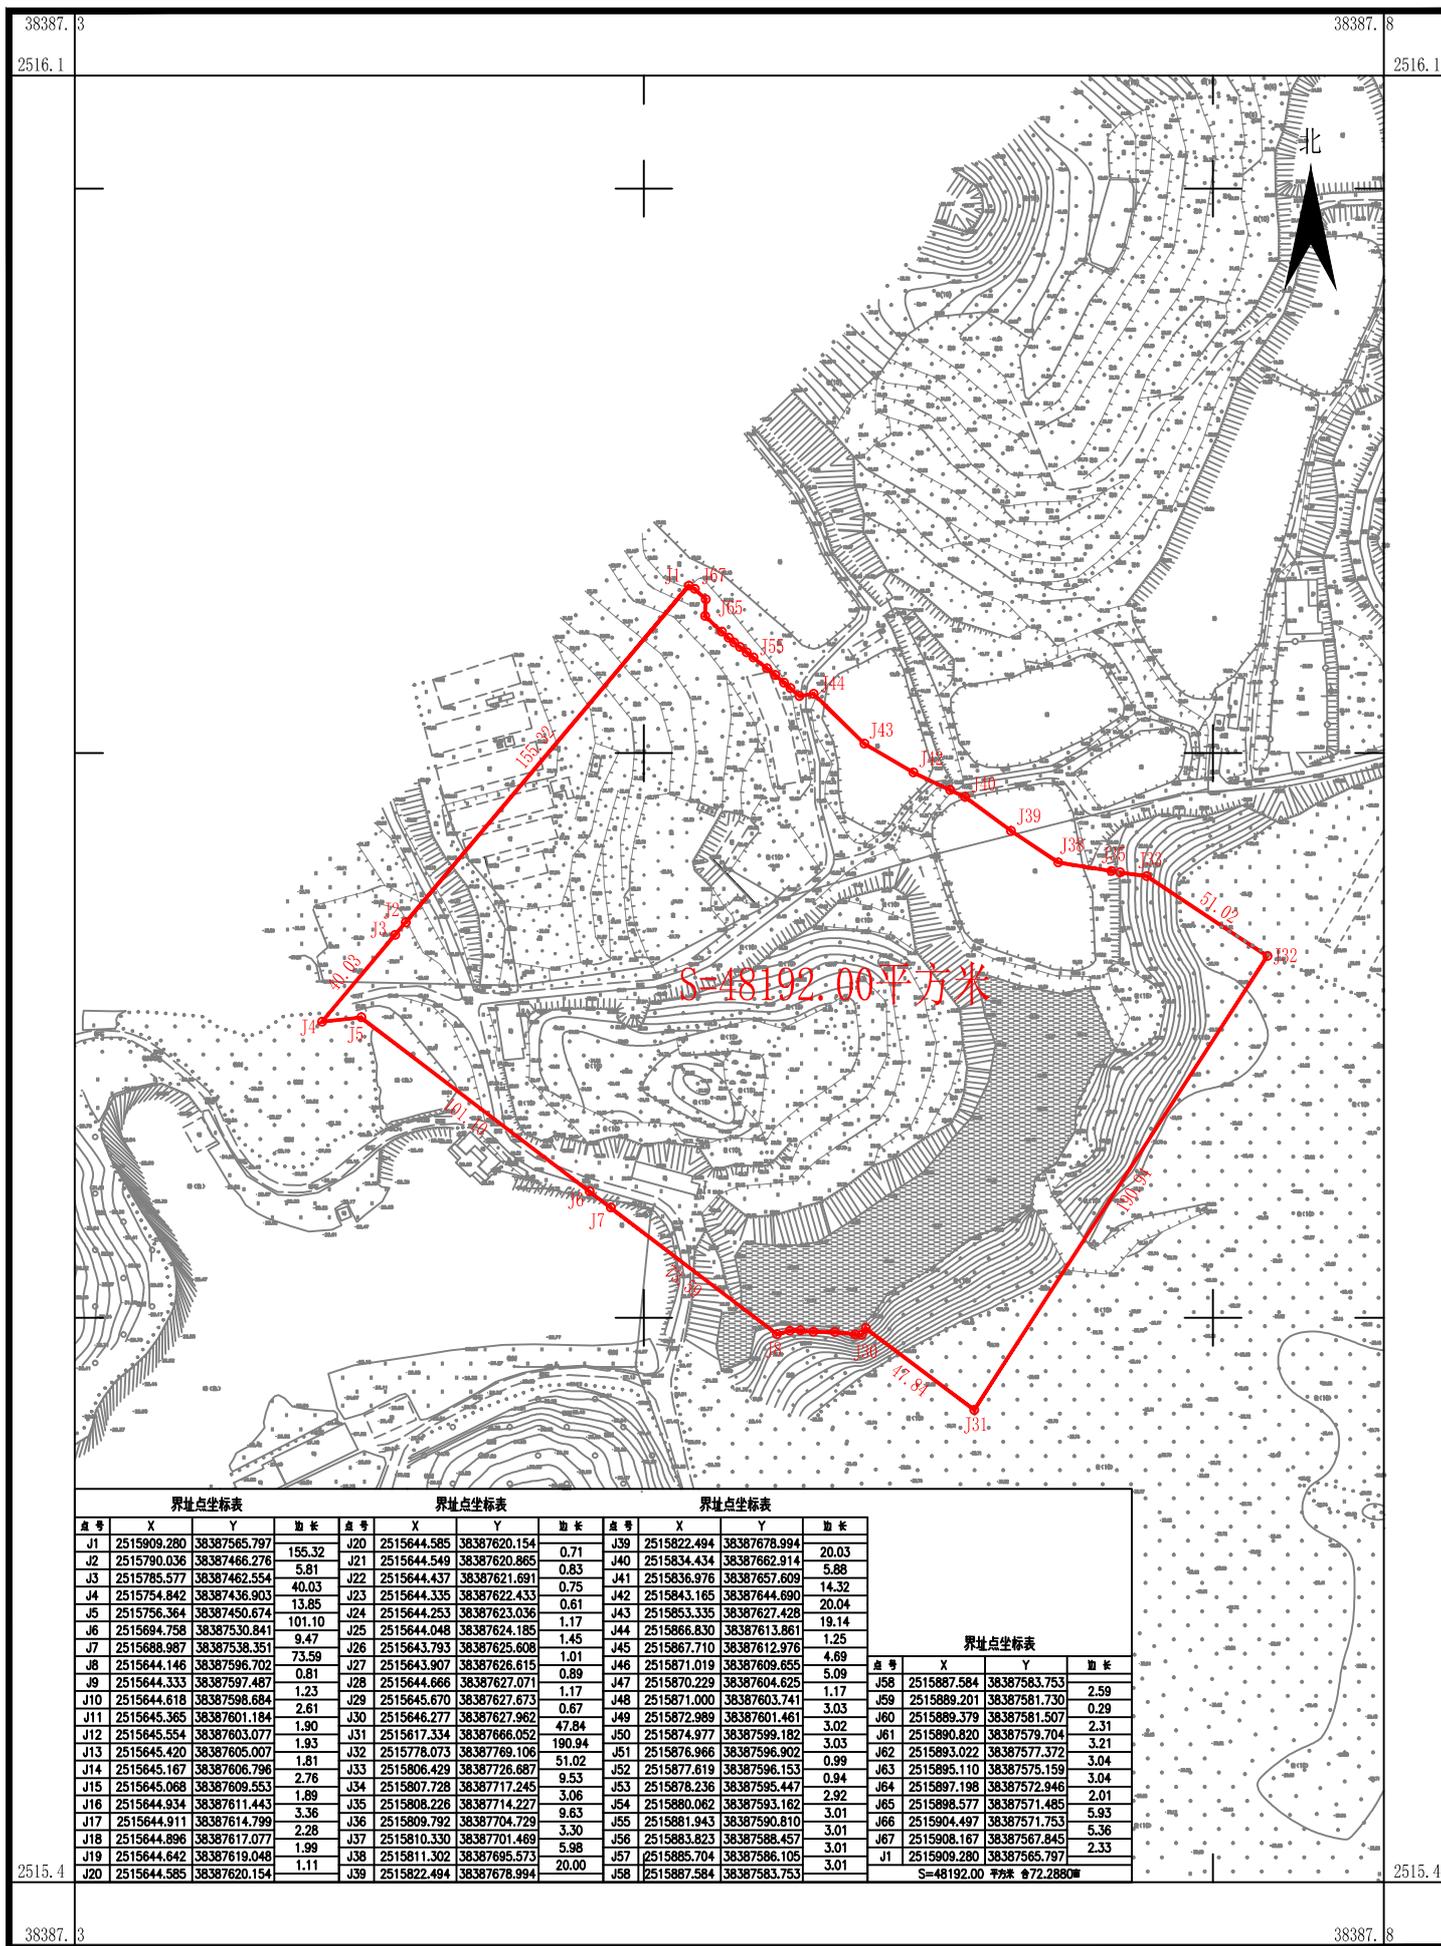

界址点坐标表				界址点坐标表				界址点坐标表				界址点坐标表			
点号	X	Y	边长	点号	X	Y	边长	点号	X	Y	边长	点号	X	Y	边长
J1	2515909.280	38387565.797	155.32	J20	2515644.585	38387620.154	0.71	J39	2515822.494	38387678.994	20.03	J58	2515887.584	38387583.753	2.59
J2	2515790.036	38387466.276	5.81	J21	2515644.549	38387620.865	0.83	J40	2515834.434	38387662.914	5.88	J59	2515889.201	38387581.730	0.29
J3	2515785.577	38387462.554	40.03	J22	2515644.437	38387621.691	0.75	J41	2515836.976	38387657.609	14.32	J60	2515889.379	38387581.507	2.31
J4	2515754.842	38387436.903	13.85	J23	2515644.335	38387622.433	0.61	J42	2515843.165	38387644.690	20.04	J61	2515890.820	38387579.704	3.21
J5	2515756.364	38387450.674	101.10	J24	2515644.253	38387623.036	1.17	J43	2515853.335	38387627.428	19.14	J62	2515893.022	38387577.372	3.04
J6	2515694.758	38387530.841	9.47	J25	2515644.048	38387624.185	1.45	J44	2515866.830	38387613.861	1.25	J63	2515895.110	38387575.159	3.04
J7	2515688.987	38387538.351	73.59	J26	2515643.793	38387625.608	1.01	J45	2515867.710	38387612.976	4.69	J64	2515897.198	38387572.946	2.01
J8	2515644.146	38387586.702	0.81	J27	2515643.907	38387626.615	0.89	J46	2515871.019	38387609.655	5.09	J65	2515898.577	38387571.485	5.93
J9	2515644.333	38387597.487	1.23	J28	2515644.666	38387627.071	1.17	J47	2515870.229	38387604.625	3.02	J66	2515904.497	38387571.753	5.36
J10	2515644.618	38387598.684	2.61	J29	2515645.670	38387627.673	0.67	J48	2515871.000	38387603.741	3.03	J67	2515908.167	38387567.845	2.33
J11	2515645.365	38387601.184	1.90	J30	2515646.277	38387627.962	47.84	J49	2515872.989	38387601.461	3.02	J1	2515909.280	38387565.797	1.11
J12	2515645.554	38387603.077	1.93	J31	2515617.334	38387666.052	190.94	J50	2515874.977	38387599.182	3.03				
J13	2515645.420	38387605.007	1.81	J32	2515778.073	38387769.106	51.02	J51	2515876.966	38387596.902	0.99				
J14	2515645.167	38387606.796	2.76	J33	2515806.429	38387726.687	9.53	J52	2515877.619	38387596.153	0.94				
J15	2515645.068	38387609.553	1.89	J34	2515807.728	38387717.245	3.06	J53	2515878.236	38387595.447	2.92				
J16	2515644.934	38387611.443	3.36	J35	2515808.226	38387714.227	9.63	J54	2515880.062	38387593.162	3.01				
J17	2515644.911	38387614.799	2.28	J36	2515809.792	38387704.729	3.30	J55	2515881.943	38387590.810	3.01				
J18	2515644.896	38387617.077	1.99	J37	2515810.330	38387701.469	5.98	J56	2515883.823	38387588.457	3.01				
J19	2515644.642	38387619.048	1.11	J38	2515811.302	38387695.573	20.00	J57	2515885.704	38387586.105	3.01				
J20	2515644.585	38387620.154		J39	2515822.494	38387678.994		J58	2515887.584	38387583.753					

界址点坐标表			
点号	X	Y	边长
J58	2515887.584	38387583.753	2.59
J59	2515889.201	38387581.730	0.29
J60	2515889.379	38387581.507	2.31
J61	2515890.820	38387579.704	3.21
J62	2515893.022	38387577.372	3.04
J63	2515895.110	38387575.159	3.04
J64	2515897.198	38387572.946	2.01
J65	2515898.577	38387571.485	5.93
J66	2515904.497	38387571.753	5.36
J67	2515908.167	38387567.845	2.33
J1	2515909.280	38387565.797	1.11

湖南省地质工程勘察院有限公司江门分公司

2025年10月数字化制图
2000国家大地坐标系，中央子午线114度
1985国家高程标准，等高距为1米
2007年版图式

1:2000

绘图员：李建英
检查员：金祥
审核员：廖军华